



TRIPLE INSULATED GLASS  
 OUTSWING FRENCH DOOR  
 COMMERCIAL ASTRAGALS

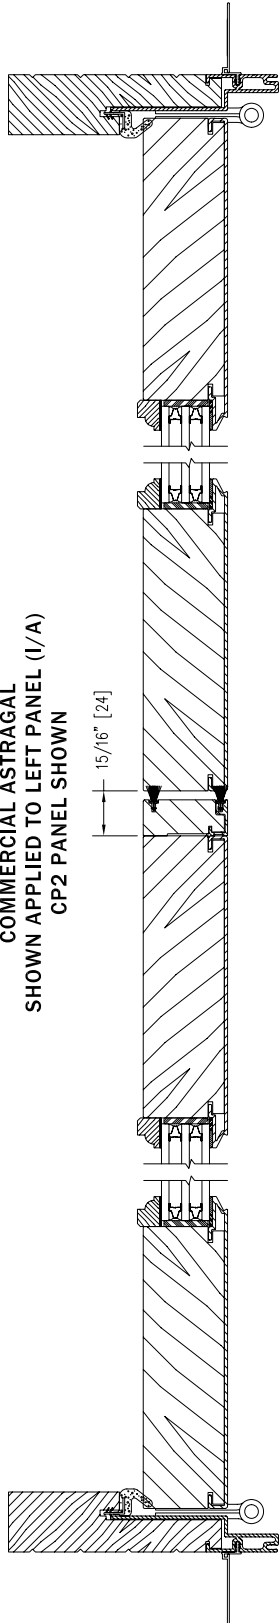

COMMERCIAL ASTRAGAL  
 SHOWN APPLIED TO LEFT PANEL (1/A)  
 CP2 PANEL SHOWN

15/16" [24]

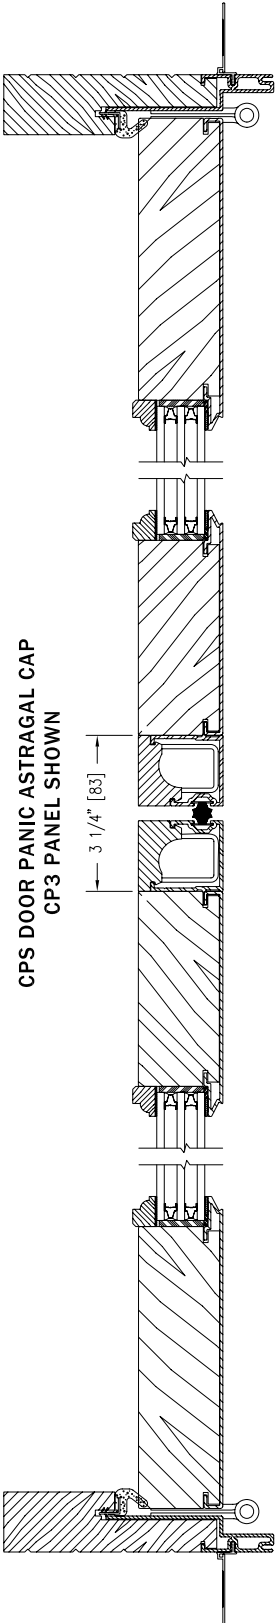

CPS DOOR PANIC ASTRAGAL CAP  
 CP3 PANEL SHOWN

3 1/4" [83]

Notes:

Dynamically configure section details to your specific needs by going to [EagleWindow.com](http://EagleWindow.com), select Wintelligence. Eagle Window & Door reserves the right to change the specifications without notice.

DRAWING # AD3186  
 SCALE: 3"=1'-0"  
 REVISION: 4/14/09

